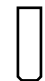



Lightplot Kleine Zaal


Legend:

 ETC Cyc light
Strb + fan 10 channels

 ETC 4 lustr 2 zoom
Strb + fan 10 channels

 Robe T1 Profile
Mode 3

 Robe T1 PC
Mode 3

 Robin Spiider
Mode 1

 Robe ledbeam 150
22 channel mode

 Robin Parfect 150
17 channel mode

Universe= purple

DMX Address= red

Channel number= blue

Hall Lights:

Channel 201, 202

Wall Lights:

Channel 204

Stairs Lights:

Channel 203

Smoke machine:

Channel 511, 512

Cyc Lights

Fader control:

Channel 405 thru 408

Universes:

26, T1 Profiles

27, T1 Profiles

28, T1 PC's

29, Robin Spiiders

30, Robe Ledbeam 150

31, ETC S4 lustr 2 / Cyc


41, Hall lights, smoke

Deployable lights:

34 / 35 / 39

Fixtures:

21x S4 lustr 2, 10x Robin spiider, 17x Robe T1 profile, 4x Robe T1 PC,
12x Robe Ledbeam 150, 10x S4 lustr 2 Cyc, 8x CLF wall wash

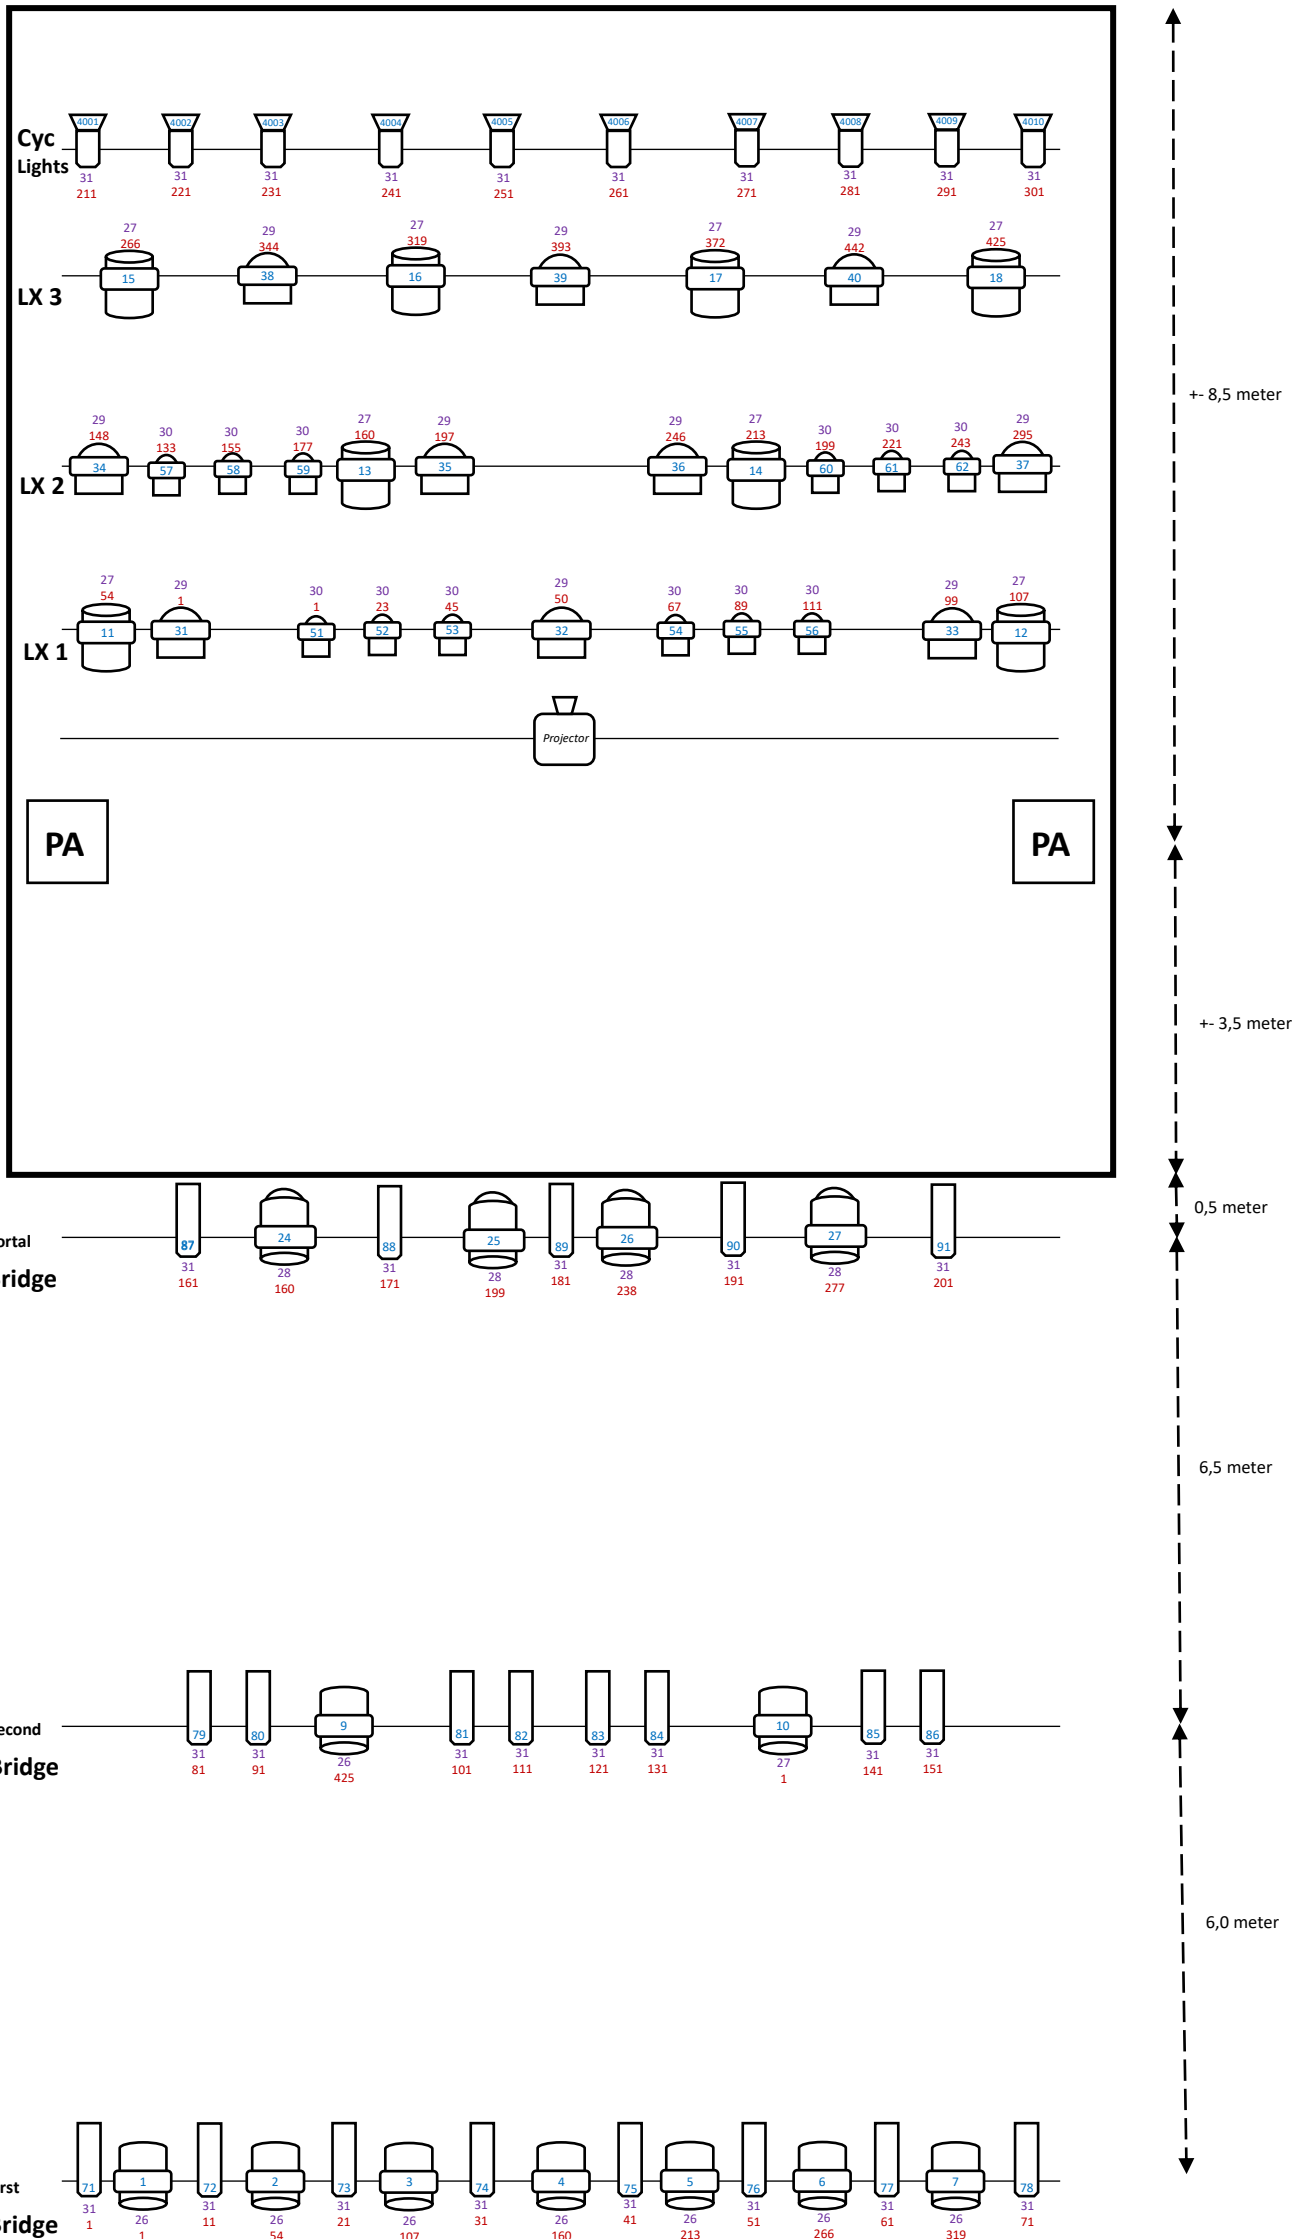

GIO@5 FOH

Light design: LD Theater Zuidplein
Plot: Wilco Hoefnagel
Stage: Kleine Zaal
Location: Theater Zuidplein
Date: 20-10-2021